


ENLARGED FLOOR PLAN
SCALE 1/4" = 1'

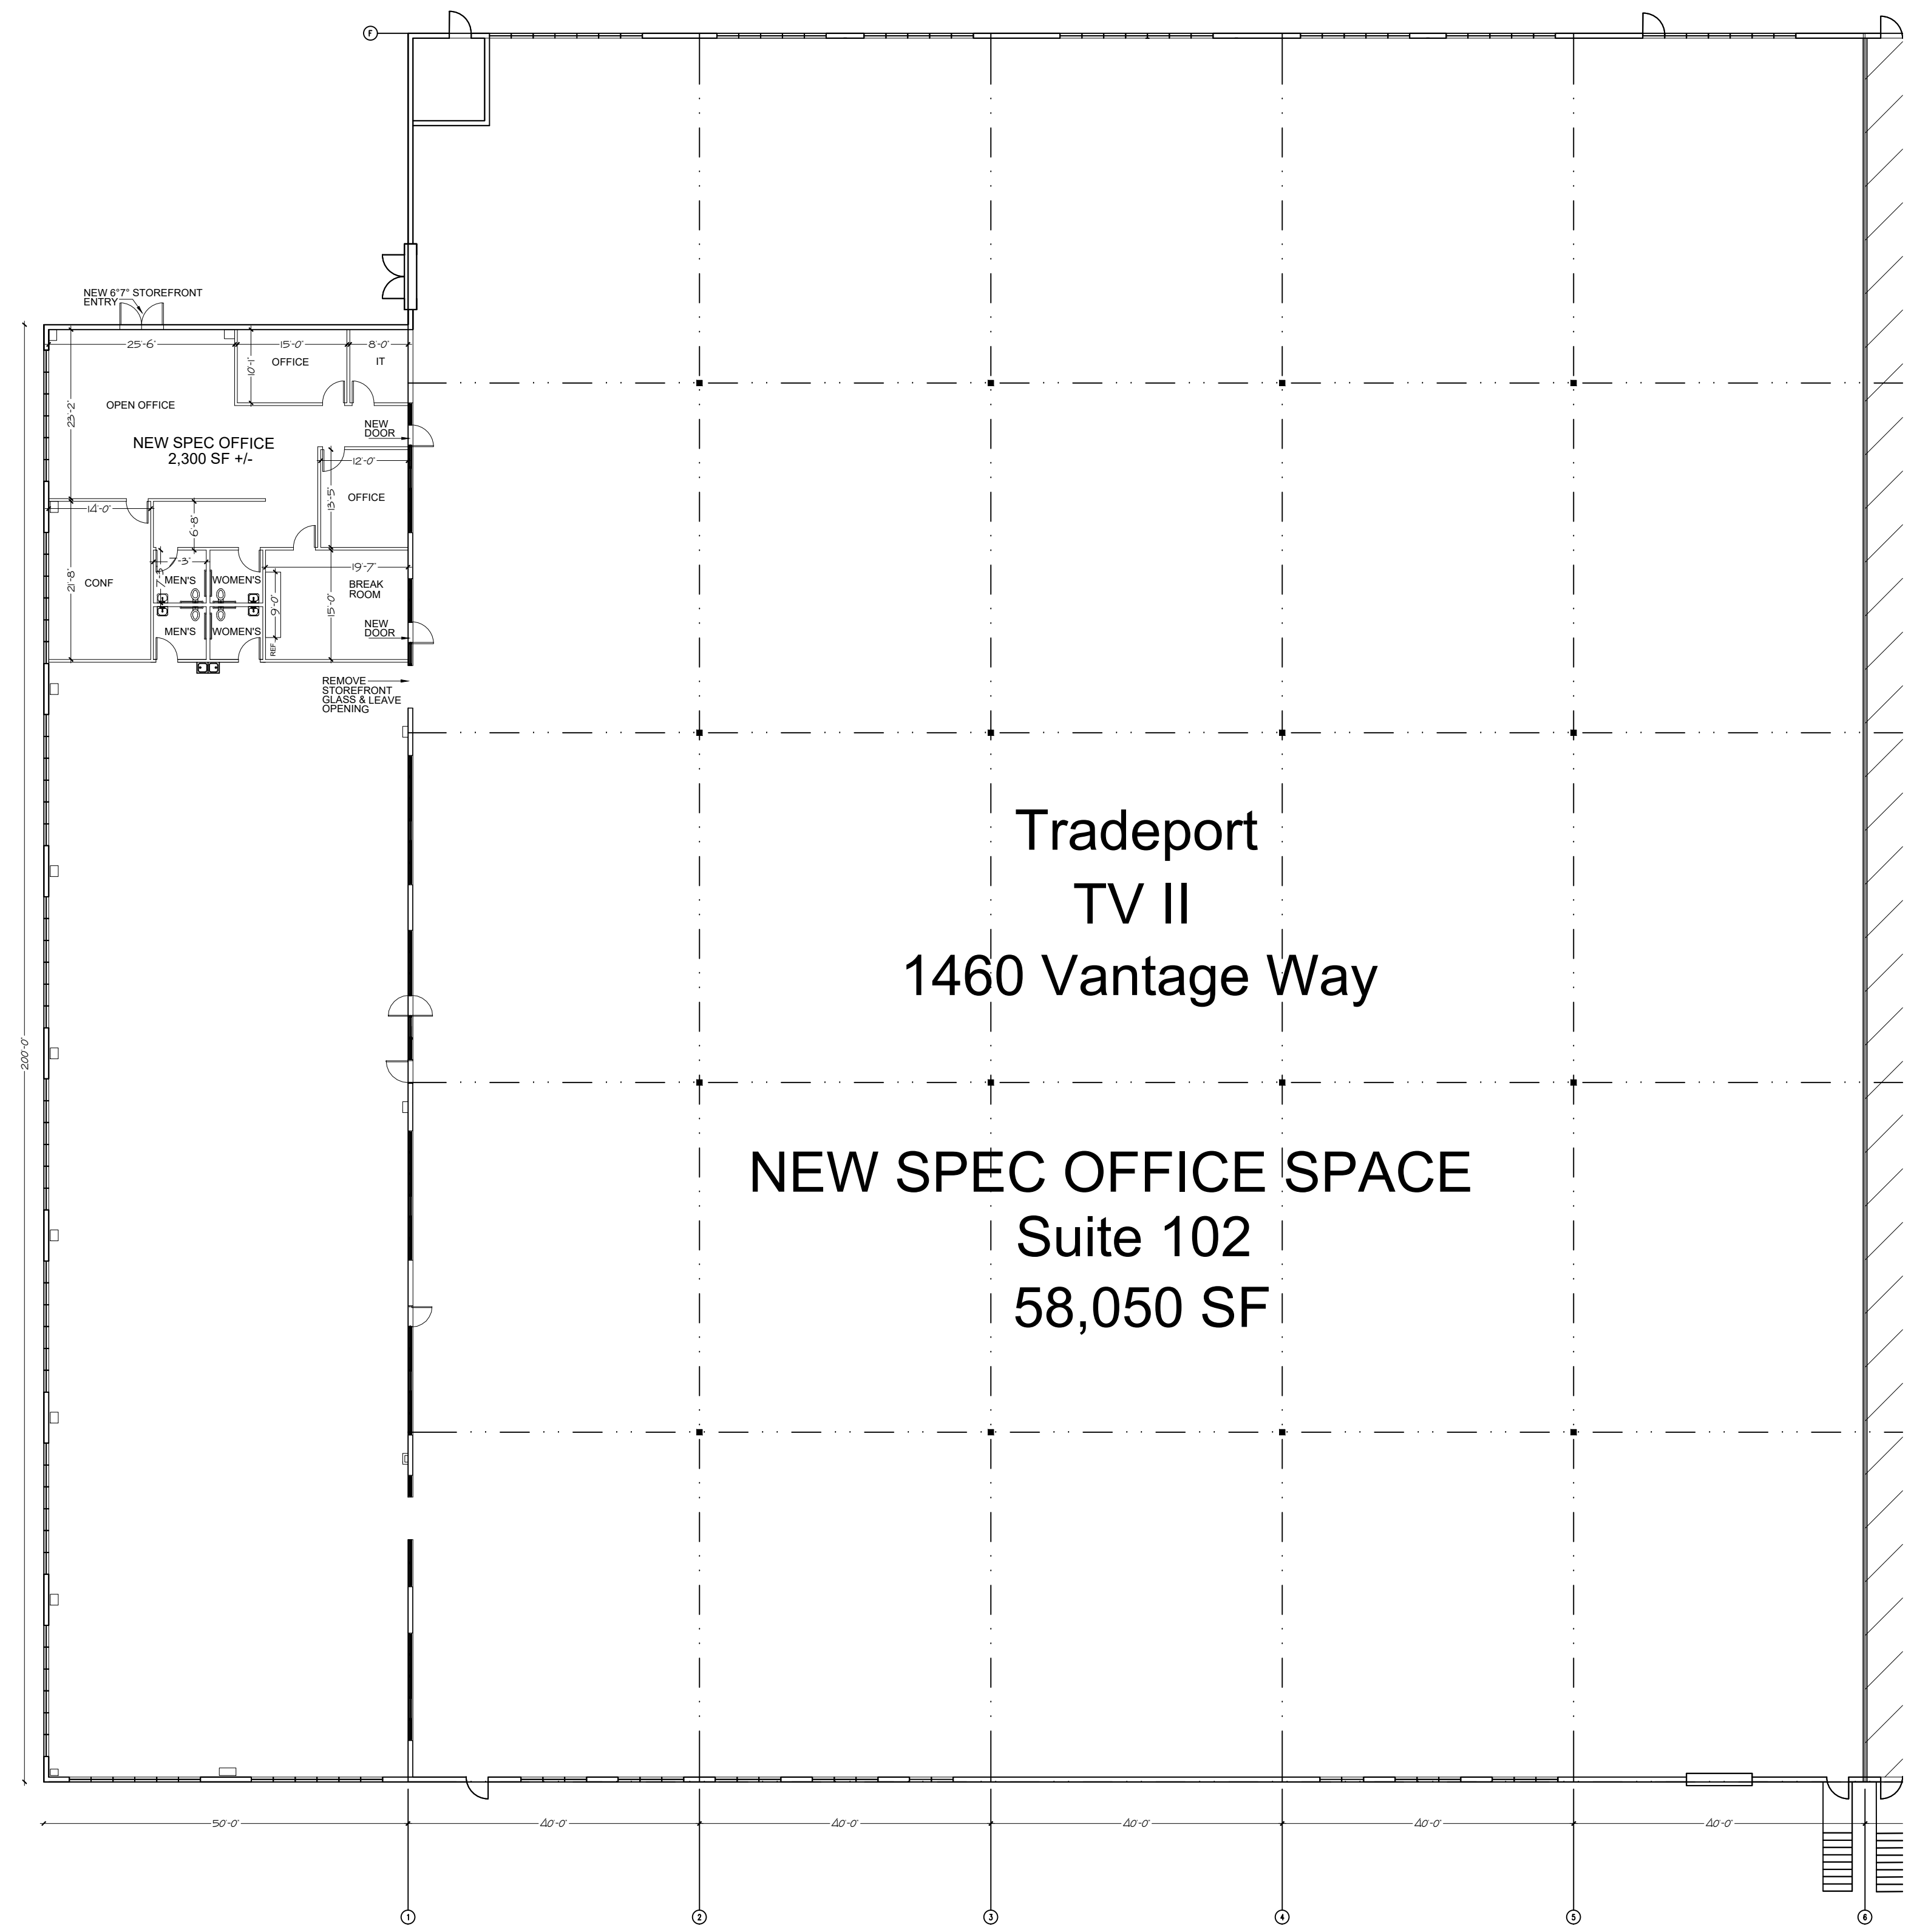

FLOOR PLAN
SCALE 1/8" = 1'

JARZYNA & ASSOCIATES
ARCHITECTS P.A.
ARCHITECTS / PLANNERS
4000 JUNIPER COURT
AMELIA ISLAND FLORIDA 32054
TELEPHONE 904-521-4242 FAX 904-521-2029

HASKEW COMPANY, INC.
COMMERCIAL INDUSTRIAL CONTRACTORS
JACKSONVILLE, FL 32218
904.747.0004 | www.haskew.net

PROJECT NAME
TV-II SUITE 102
1460 VANTAGE WAY
JACKSONVILLE, FL 32218

SHEET NAME
FLOOR PLAN

SCALE
PROJECT NO. ARCU REG. NO. AR-13286

PROJECT NO.	7-20-23
DATE	7-20-23
REVISION	
PRINT DATE	7-20-23
ISSUE FOR CONSTRUCTION	

A-2-SPEC
THIS DRAWING IS THE PROPERTY OF THE ARCHITECT AND MAY NOT BE REPRODUCED OR USED WITHOUT WRITTEN PERMISSION FROM JARZYNA & ASSOCIATES, P.A.
SHEET NO.